



A1

THIS DRAWING IS COPYRIGHTED AND MAY NOT BE REPRODUCED WITHOUT WRITTEN PERMISSION DO NOT SCALE OFF THE DRAWING

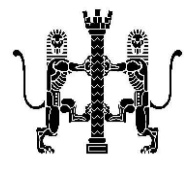

Notes

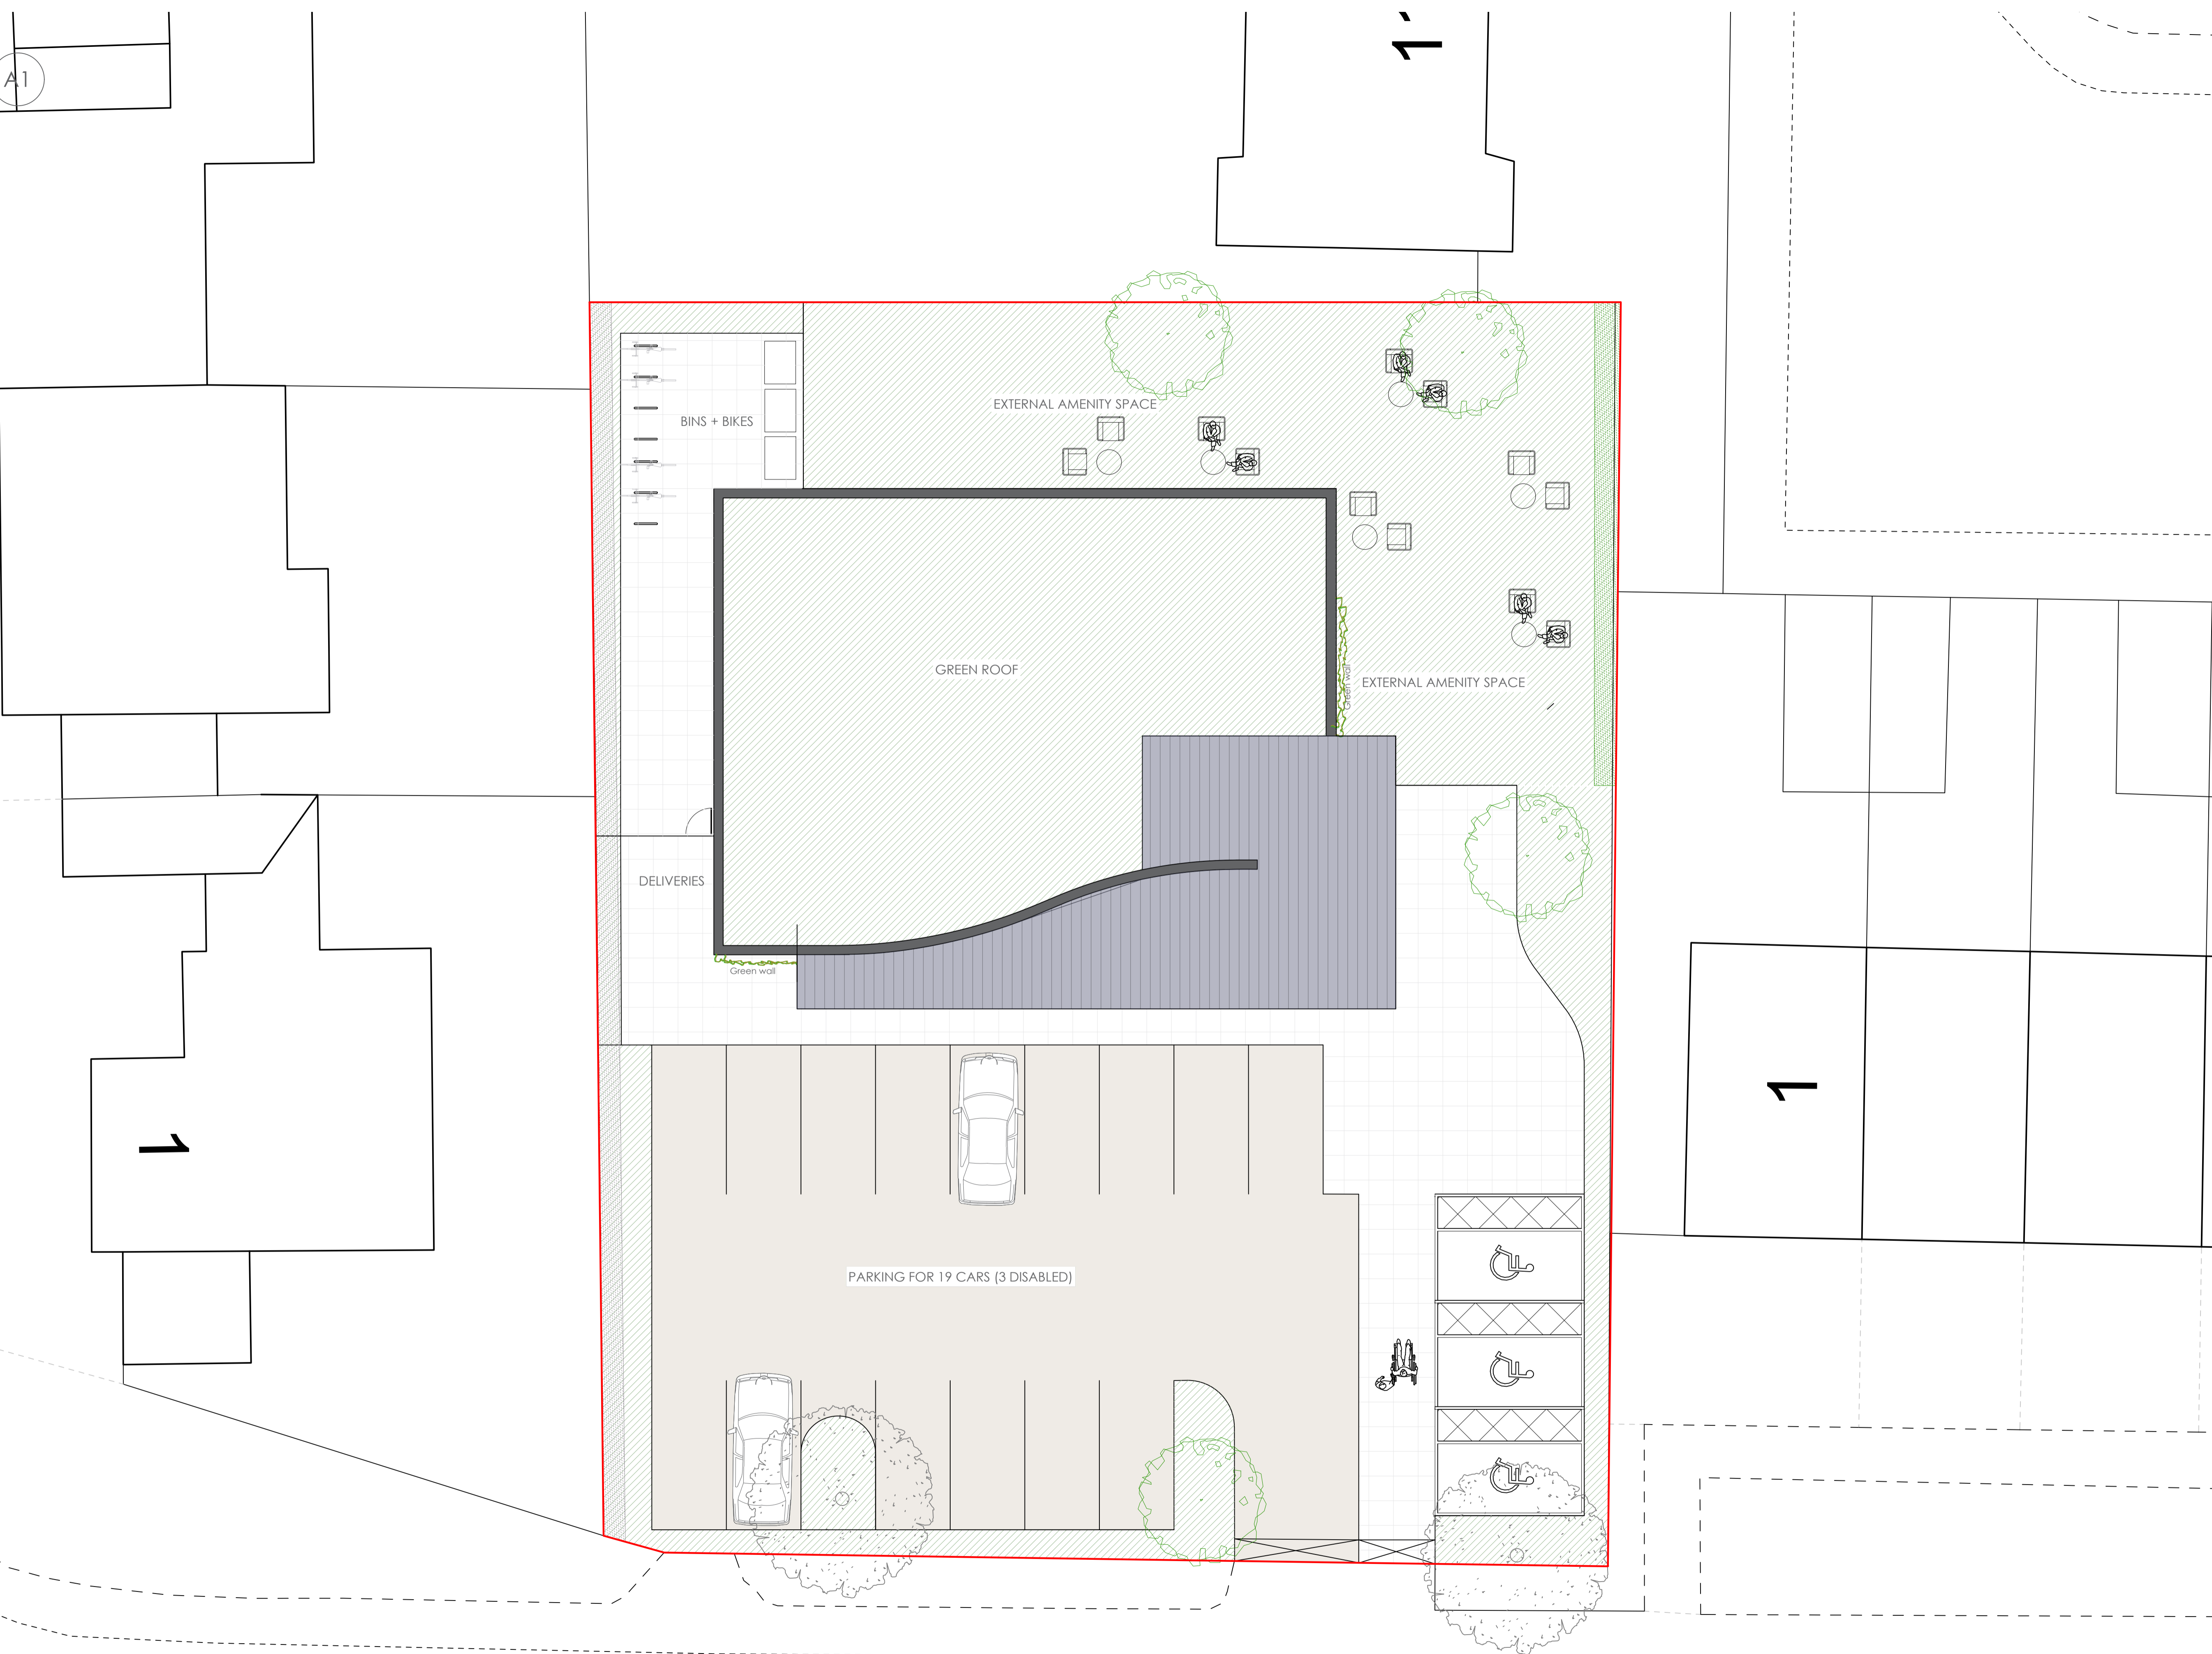

| Revision | Date | Description |
|----------|----------|---------------------------|
| F2 | 17.01.24 | Post meeting adjustments. |
| F1 | 21.11.23 | First design issue. |

Nick Carroll Architects
 42 Broad Street
 Worcester
 WR1 3LR
 Tel: 01905 612812
 Email: nick@nickcarroll.net
 www.nickcarrollarchitects.co.uk

Client
Holt Village

Project
Holt Village Hall

Location
Holt Village

Drawing Title
Proposed Site/Roof Plan

| Project Number | Scale | Date |
|----------------|----------|---------|
| 2321 | 1:200 | JUNE 24 |
| | Stage | Drawn |
| | Planning | DP |

Drawing No. 05 **Revision** P1

Sheet Name 2321 05 P1 Proposed Site/Roof Plan

