



Notes

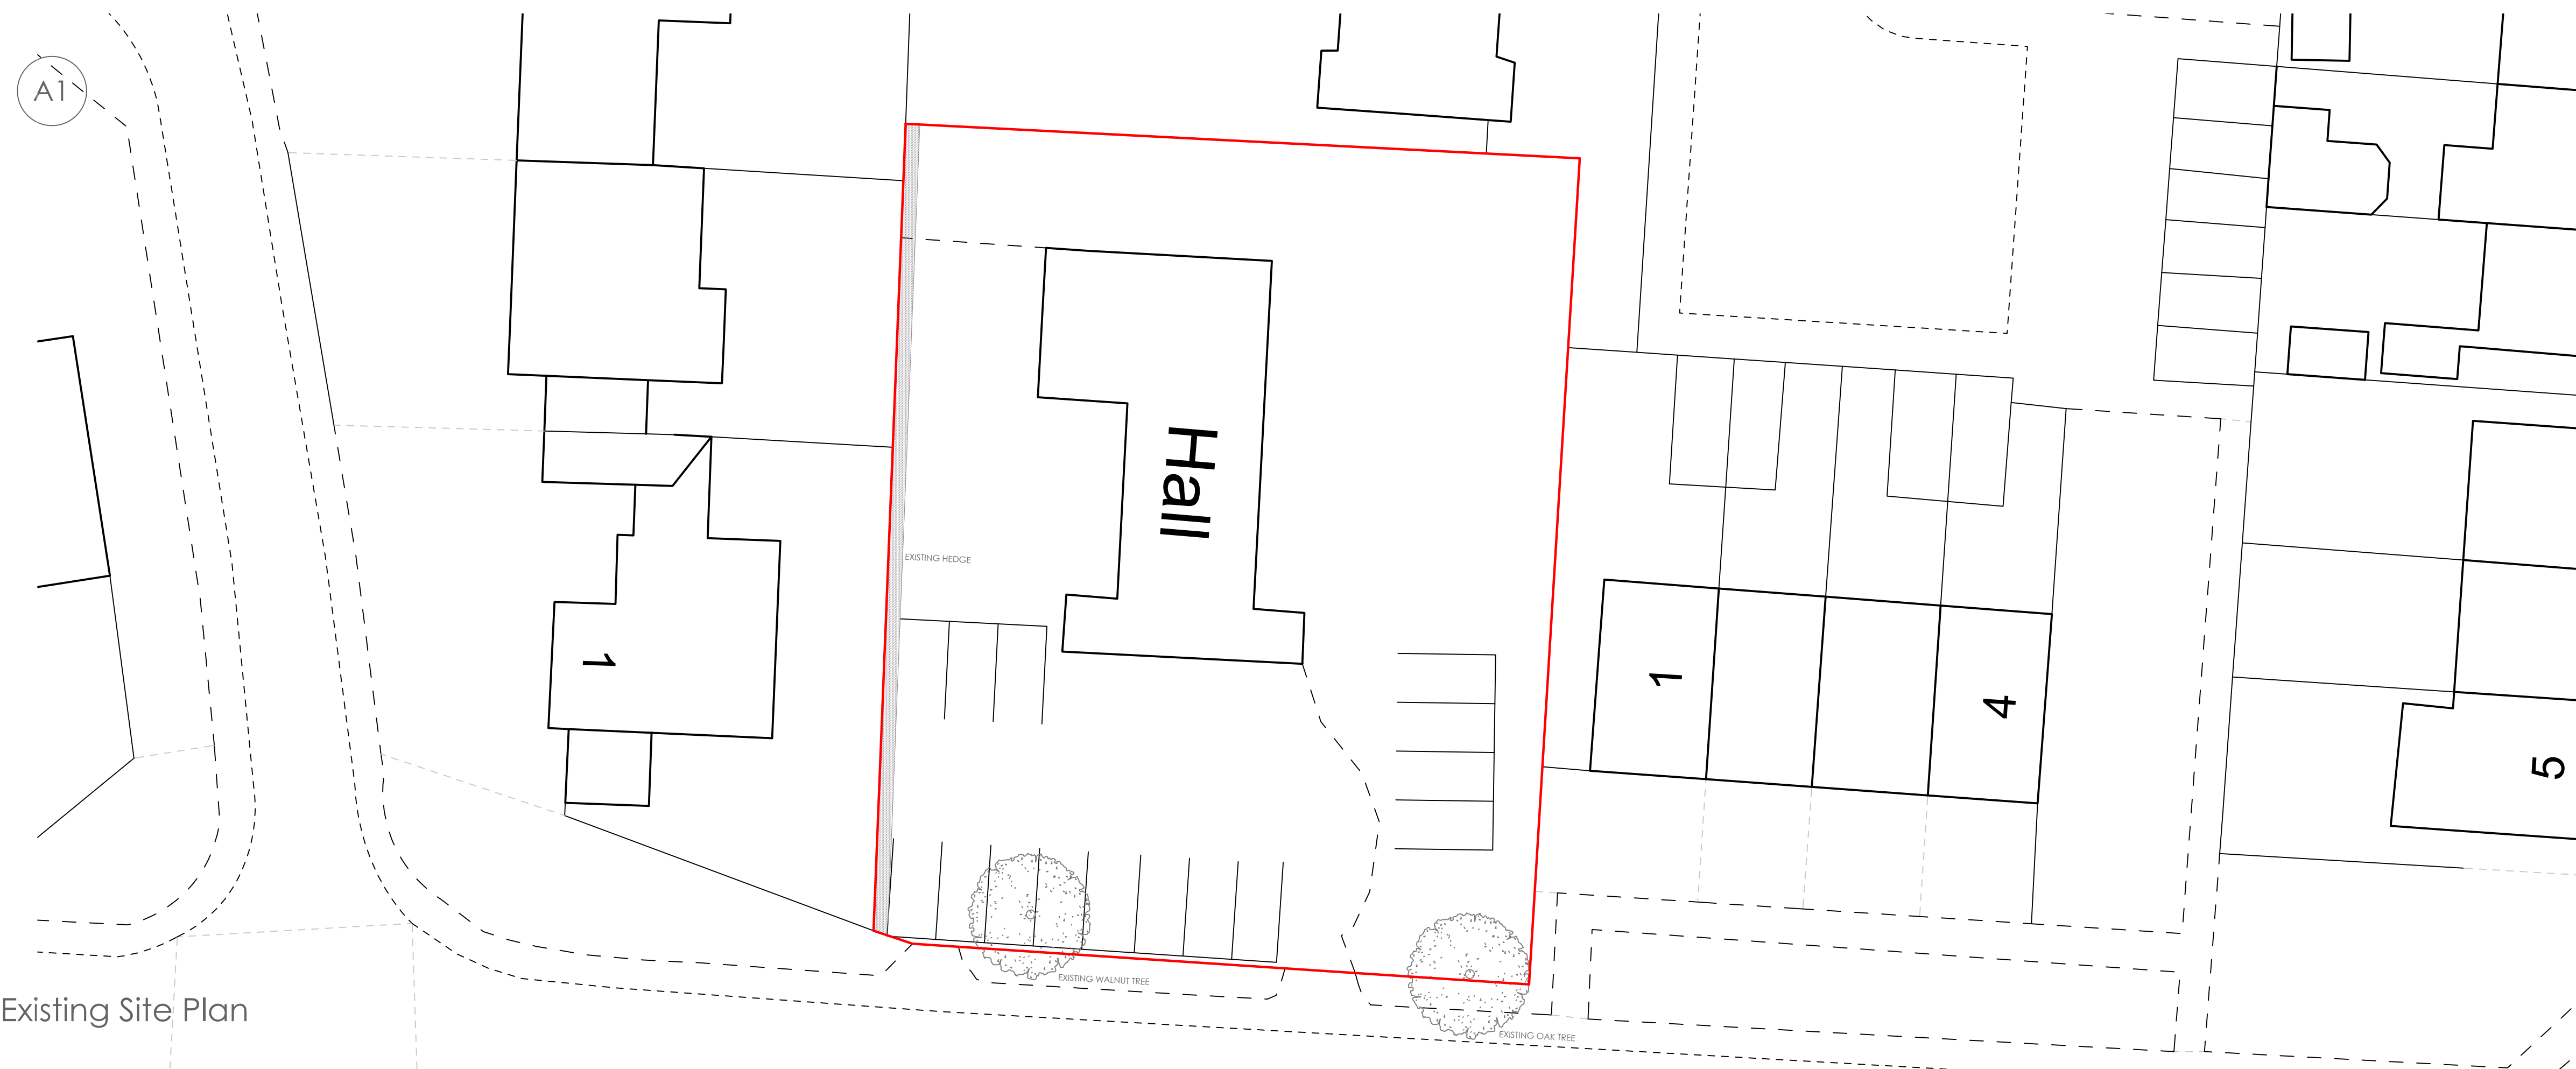

Existing Site Plan

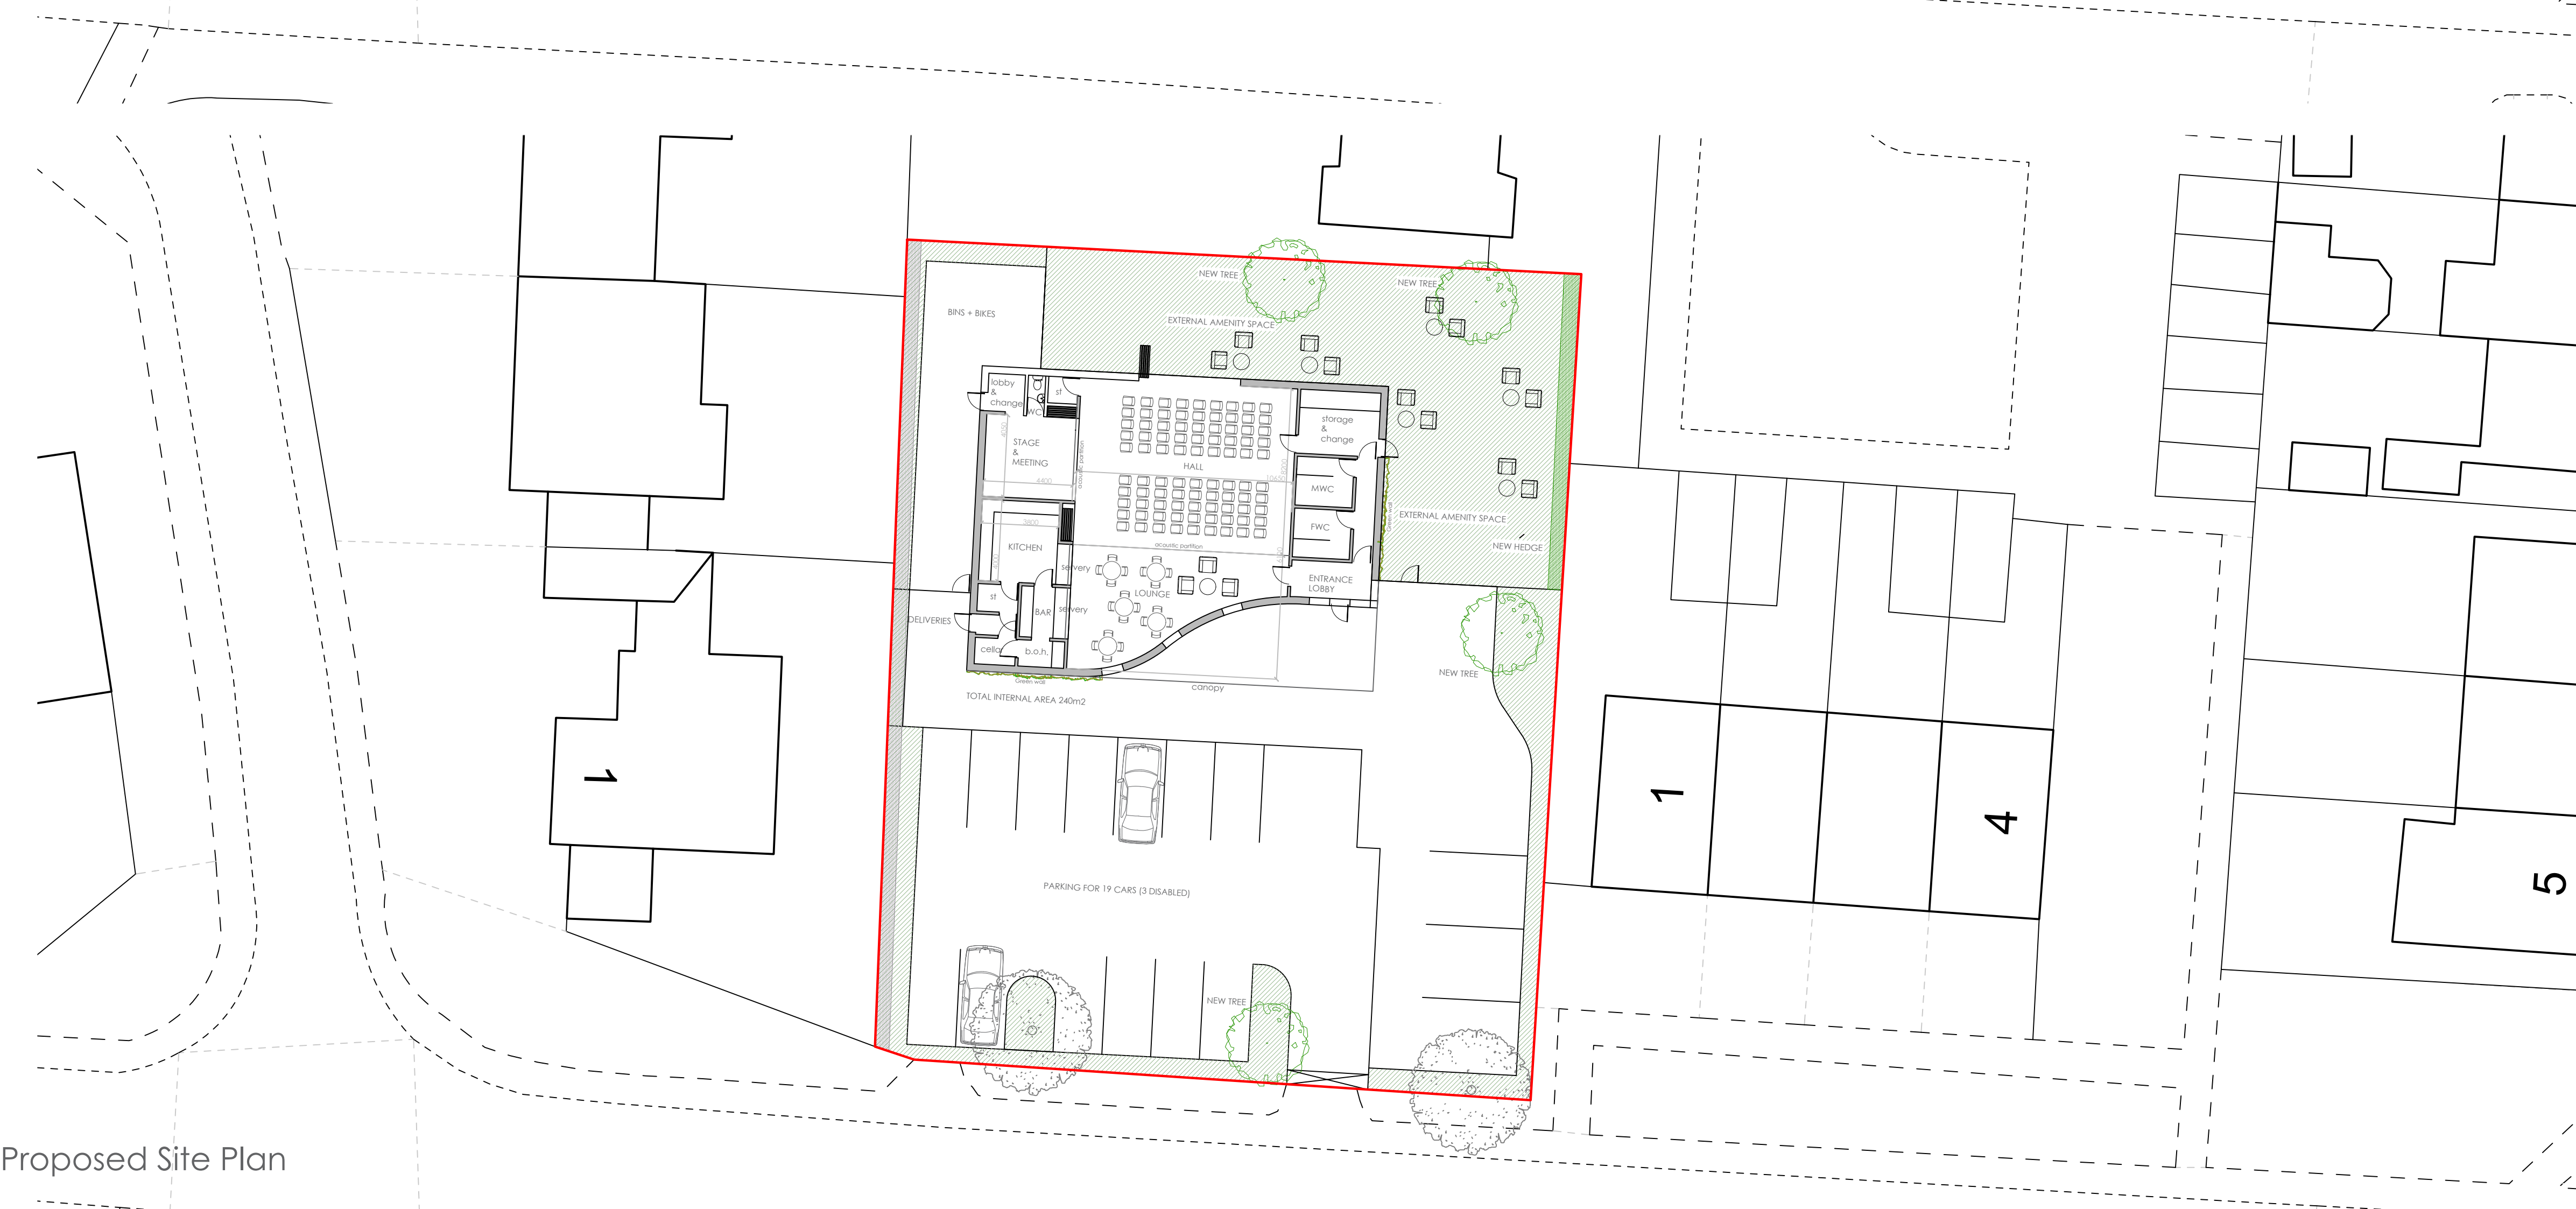

Proposed Site Plan

Revision	Date	Description
F2	17.01.24	Post meeting adjustments.
F1	21.11.23	First design issue.

Nick Carroll Architects
42 Broad Street
Worcester
WR1 3LR
Tel: 01905 612812
Email: nick@nickcarroll.net
www.nickcarrollarchitects.co.uk

Client
Holt Village

Project
Holt Village Hall

Location
Holt Village

Drawing Title
Existing / Proposed Site Plan

Project Number	Scale	Date
2321	1:200	JUNE 24
	Stage	Planning
	Drawn	DP

Drawing No. 06 **Revision** P1

Sheet Name 2321_05_P1_Proposed Site/Roof Plan

